

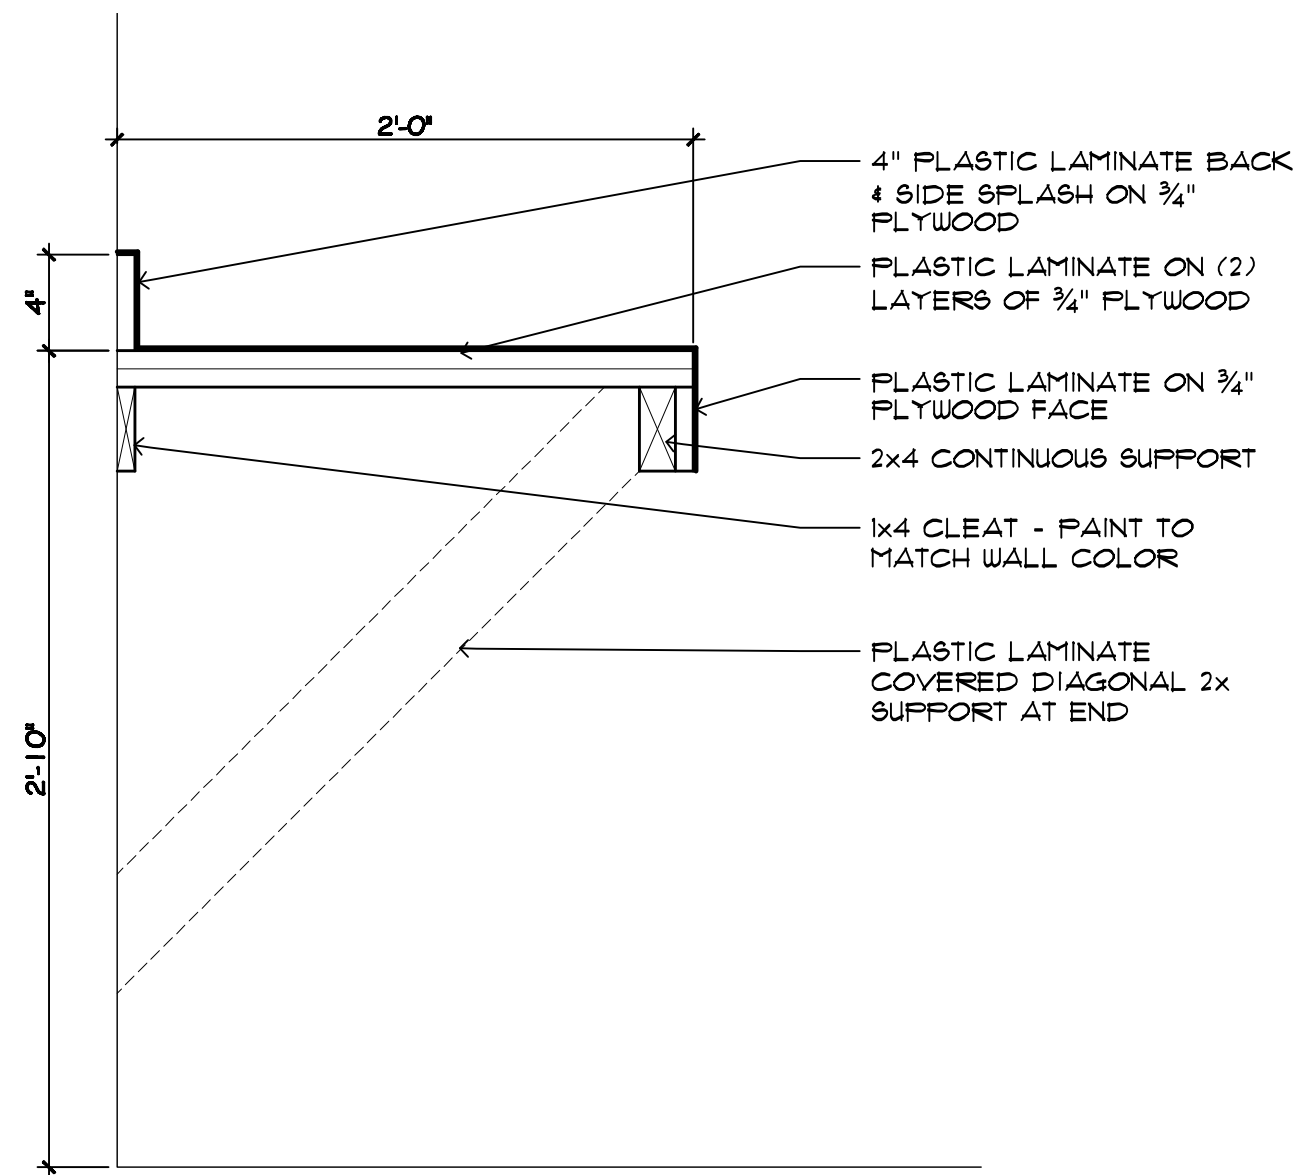



H LADDER DETAIL
SCALE: 1/2" = 1'-0"

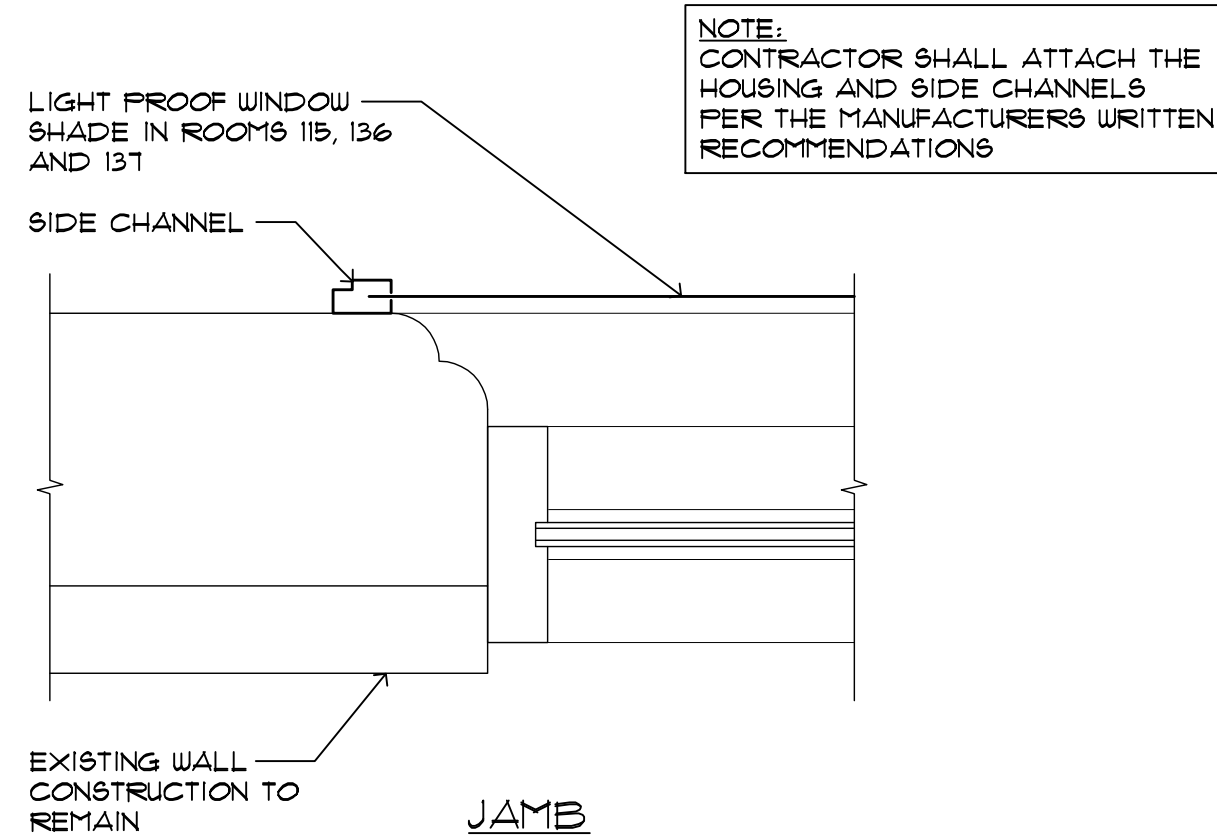



G COUNTER DETAIL
SCALE: 1/2" = 1'-0"

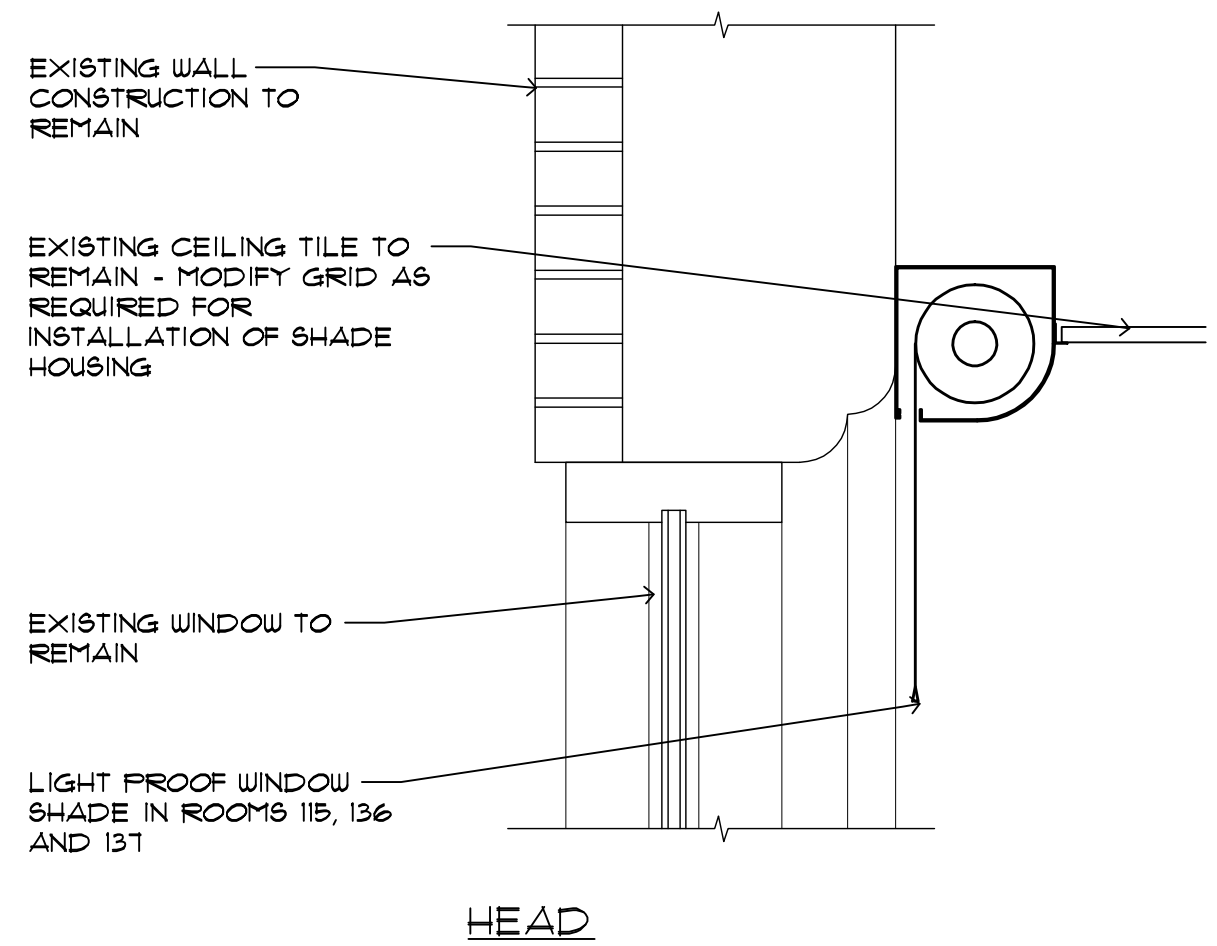


F LIGHT PROOF SHADE DETAIL
SCALE: 1/2" = 1'-0"

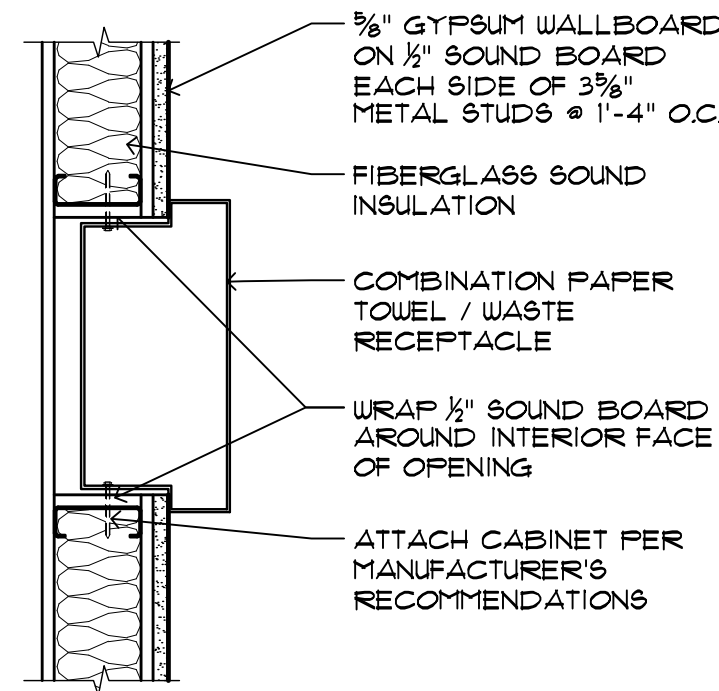


E TOWEL DISPENSER COMBO. DETAIL
SCALE: 1/2" = 1'-0"

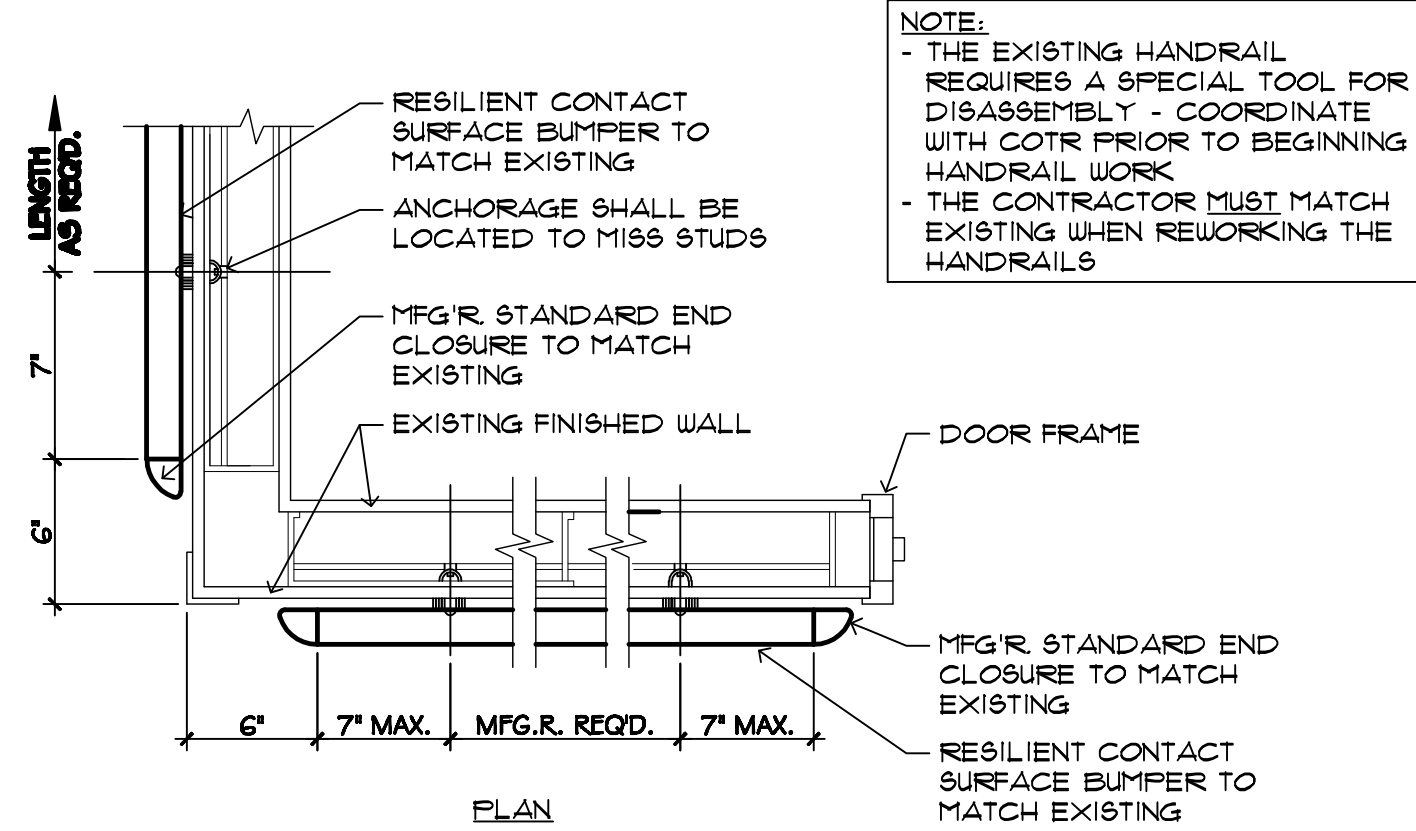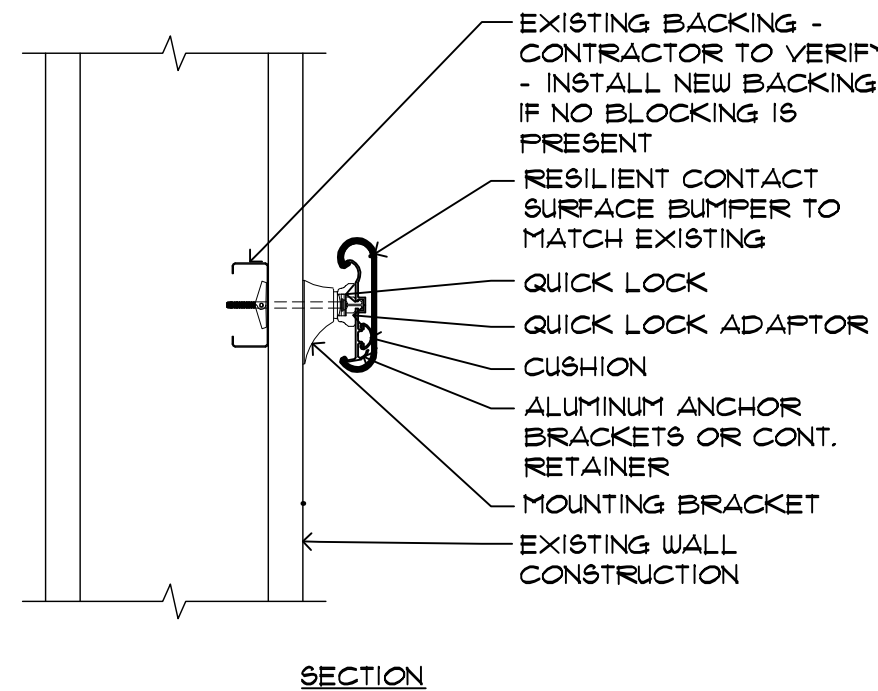


D WALL GUARD DETAIL
SCALE: 1/2" = 1'-0"

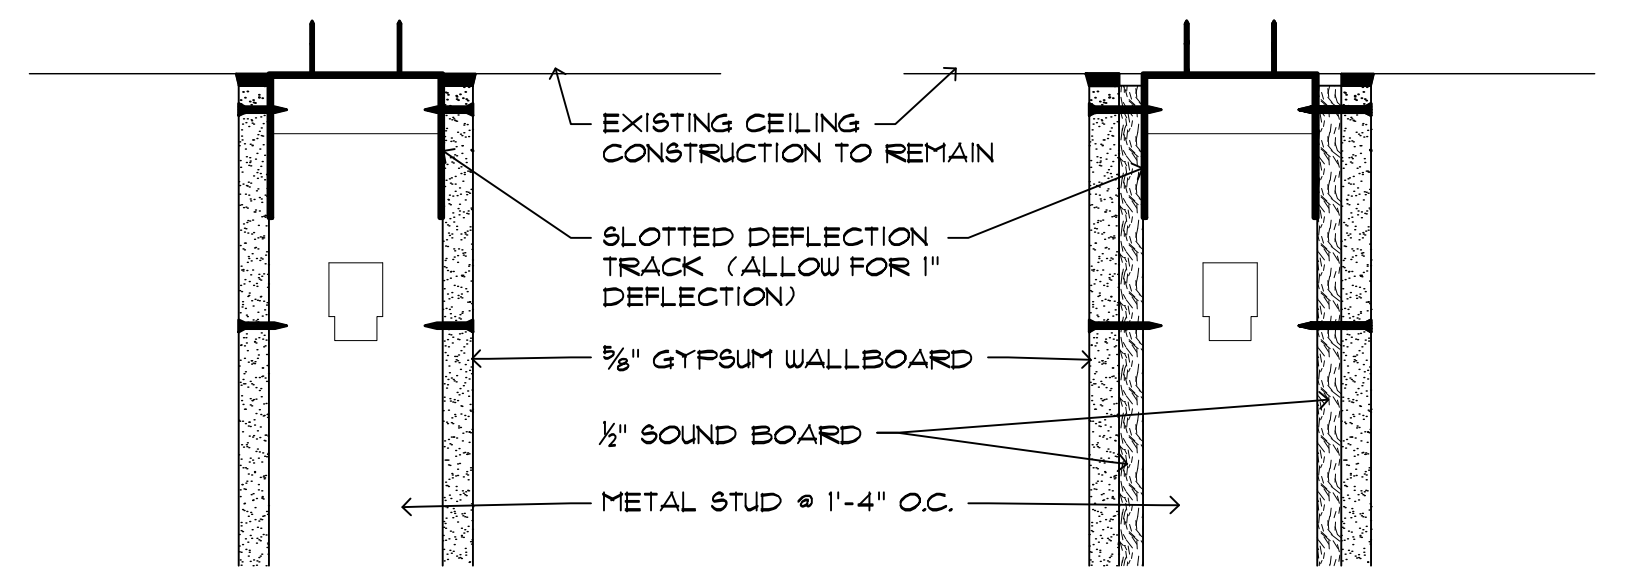

C STUD WALL / ROOF DETAIL
SCALE: 3" = 1'-0"

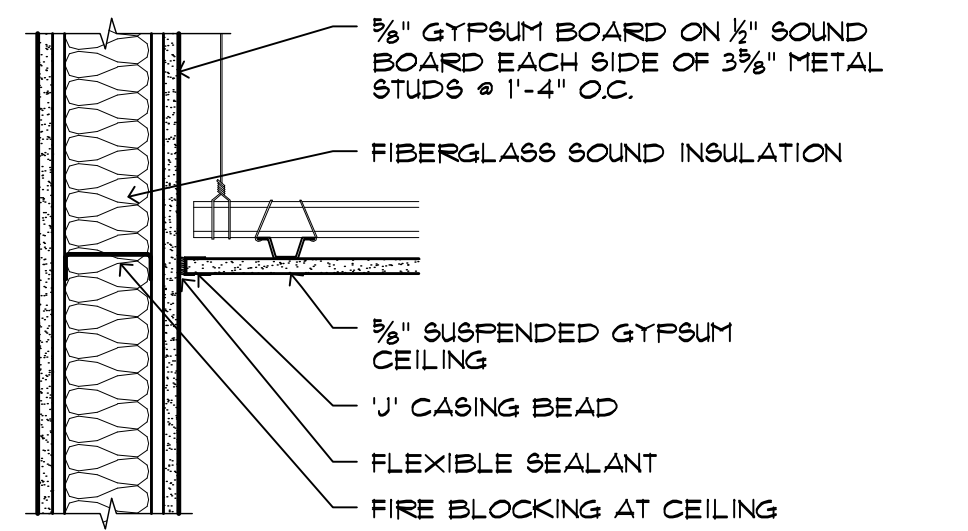

B SUSPENDED GYPSUM CEILING DETAIL
SCALE: 1/2" = 1'-0"

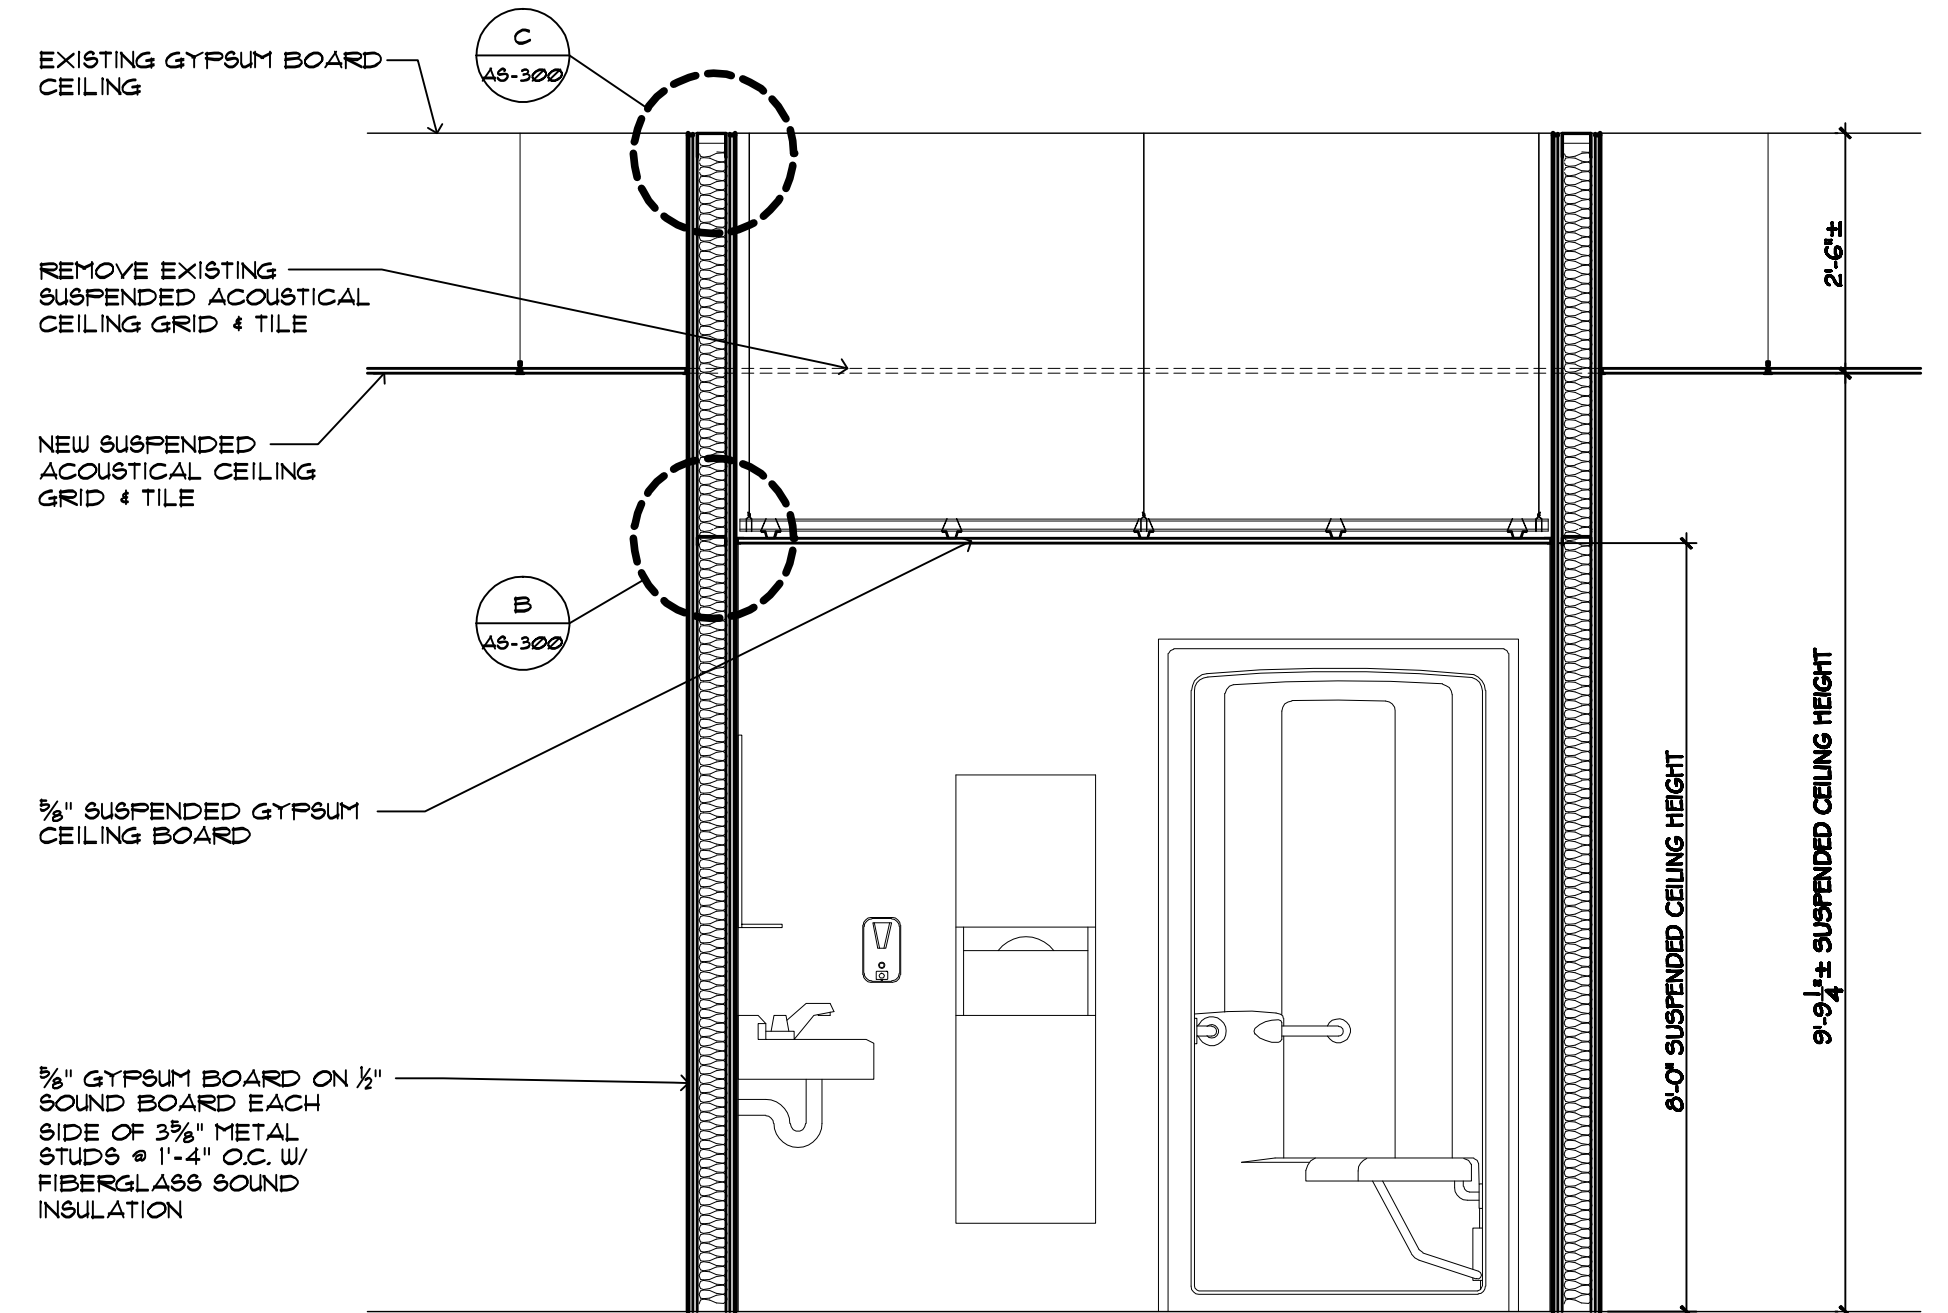

A PARTIAL BUILDING SECTION
SCALE: 1/2" = 1'-0"

ARCHITECT: BRADLEY J. BUTCHER & ASSOCIATES, P.C. ARCHITECTURE PLANNING 147 W. MAIN ST. SUITE 200 CHICAGO, ILLINOIS 60601 312.551.4545 PHONE 312.551.4547 FAX www.bradleybutcher.com	APPROVED: DIRECTOR	APPROVED: CHIEF, SPD	APPROVED: CHIEF, PROJECT SECTION	VA PROJECT NAME: LOW VISION CLINIC PHASE II	DRAWING TITLE: BUILDING DETAILS		
	APPROVED: ASSOCIATE DIRECTOR	APPROVED: PROTECTIVE SERVICE	APPROVED:	VA PROJECT NUMBER: 515 - 08 - 127	VA PROJECT NUMBER: 08 - 305		
	APPROVED: CHIEF OF STAFF	APPROVED: INDUSTRIAL HYGIENIST	APPROVED:	DATE: MARCH 30, 2008	PLAT SCALE: AS NOTED	BUILDING NUMBER: 3	A/E PROJECT NUMBER: 08 - 305
	APPROVED: CHIEF, FACILITIES MANAGEMENT SERVICE	APPROVED: SAFETY MANAGER	APPROVED:	LOCATION: BATTLE CREEK VAMC	DRAWING NUMBER: AS - 300	DEPARTMENT OF VETERANS AFFAIRS	